
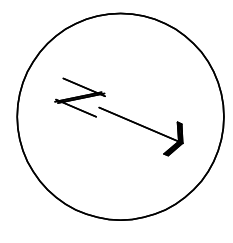


1 FLOOR PLAN
 SCALE: 1/8" = 1'-0"
 AREA: 14,177 SF

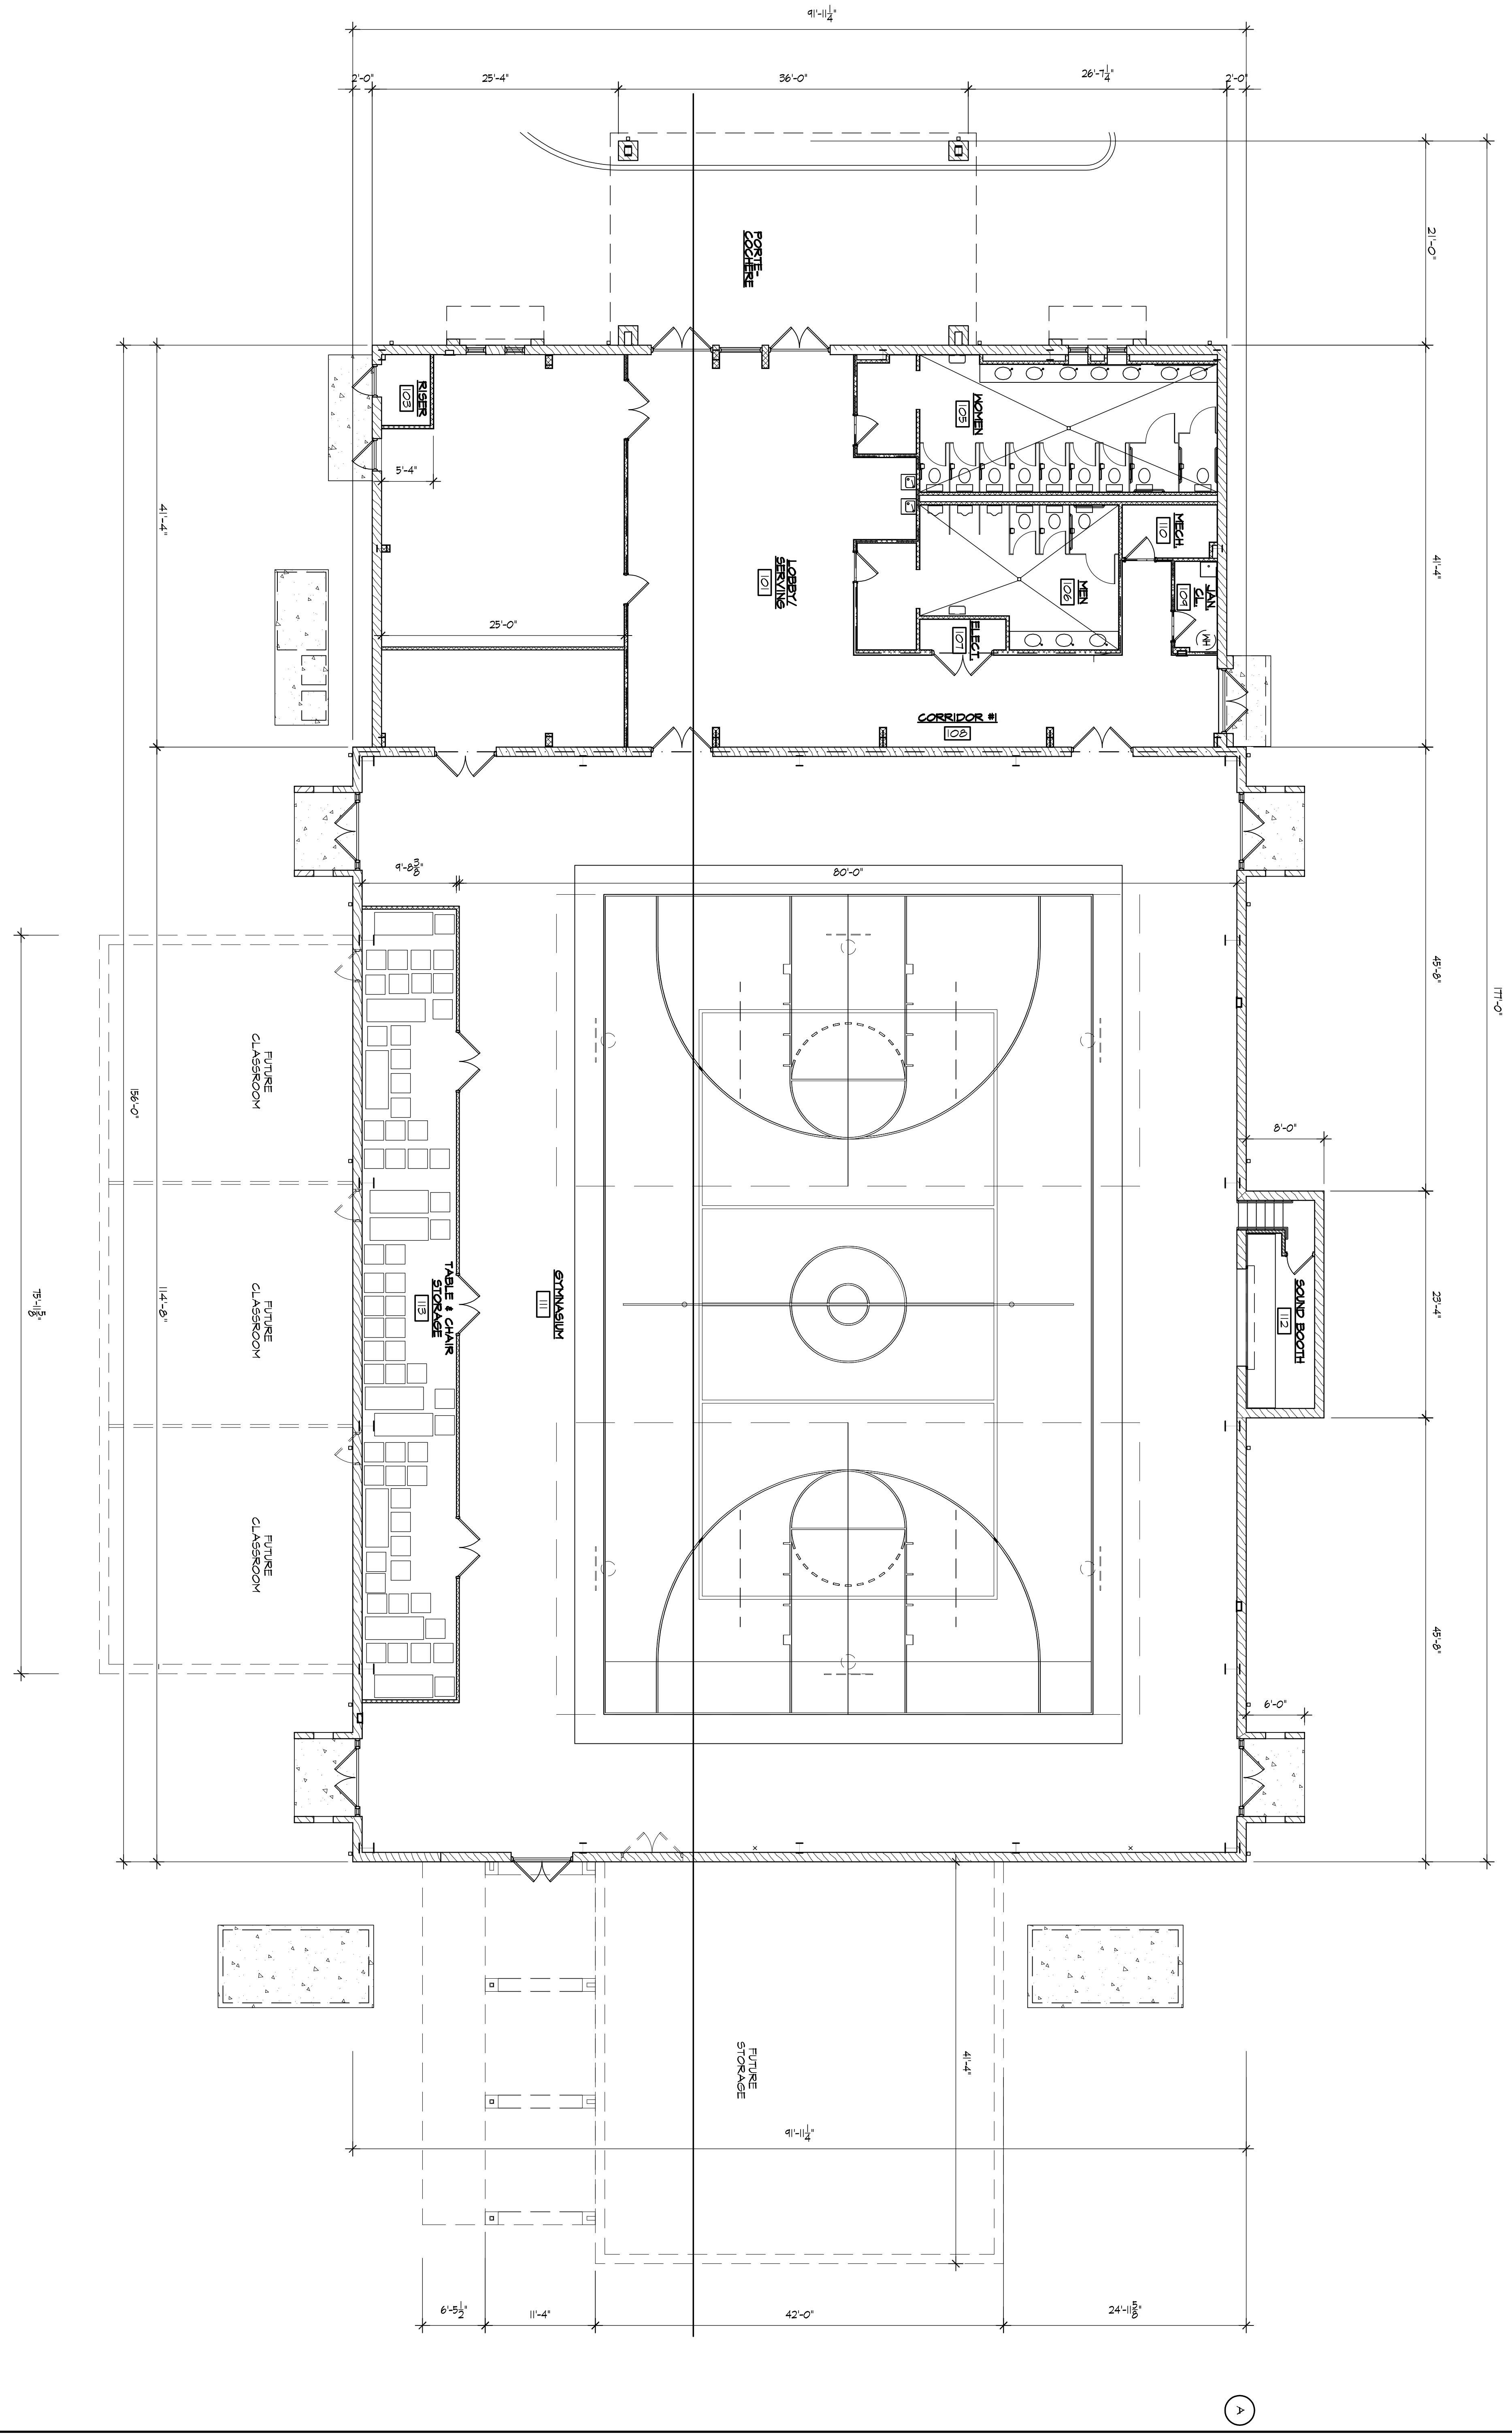

OF 17
 A-1

DATE
 FILE 0826
 REVISIONS

A NEW
 FAMILY LIFE CENTER
 FOR
 BATH FIRST BAPTIST CHURCH
 134 SCHOOL ROAD
 BATH, SOUTH CAROLINA

HARLEY AND ASSOCIATES
 ARCHITECTS, P.C.
 AIA AUGUSTA GEORGIA